
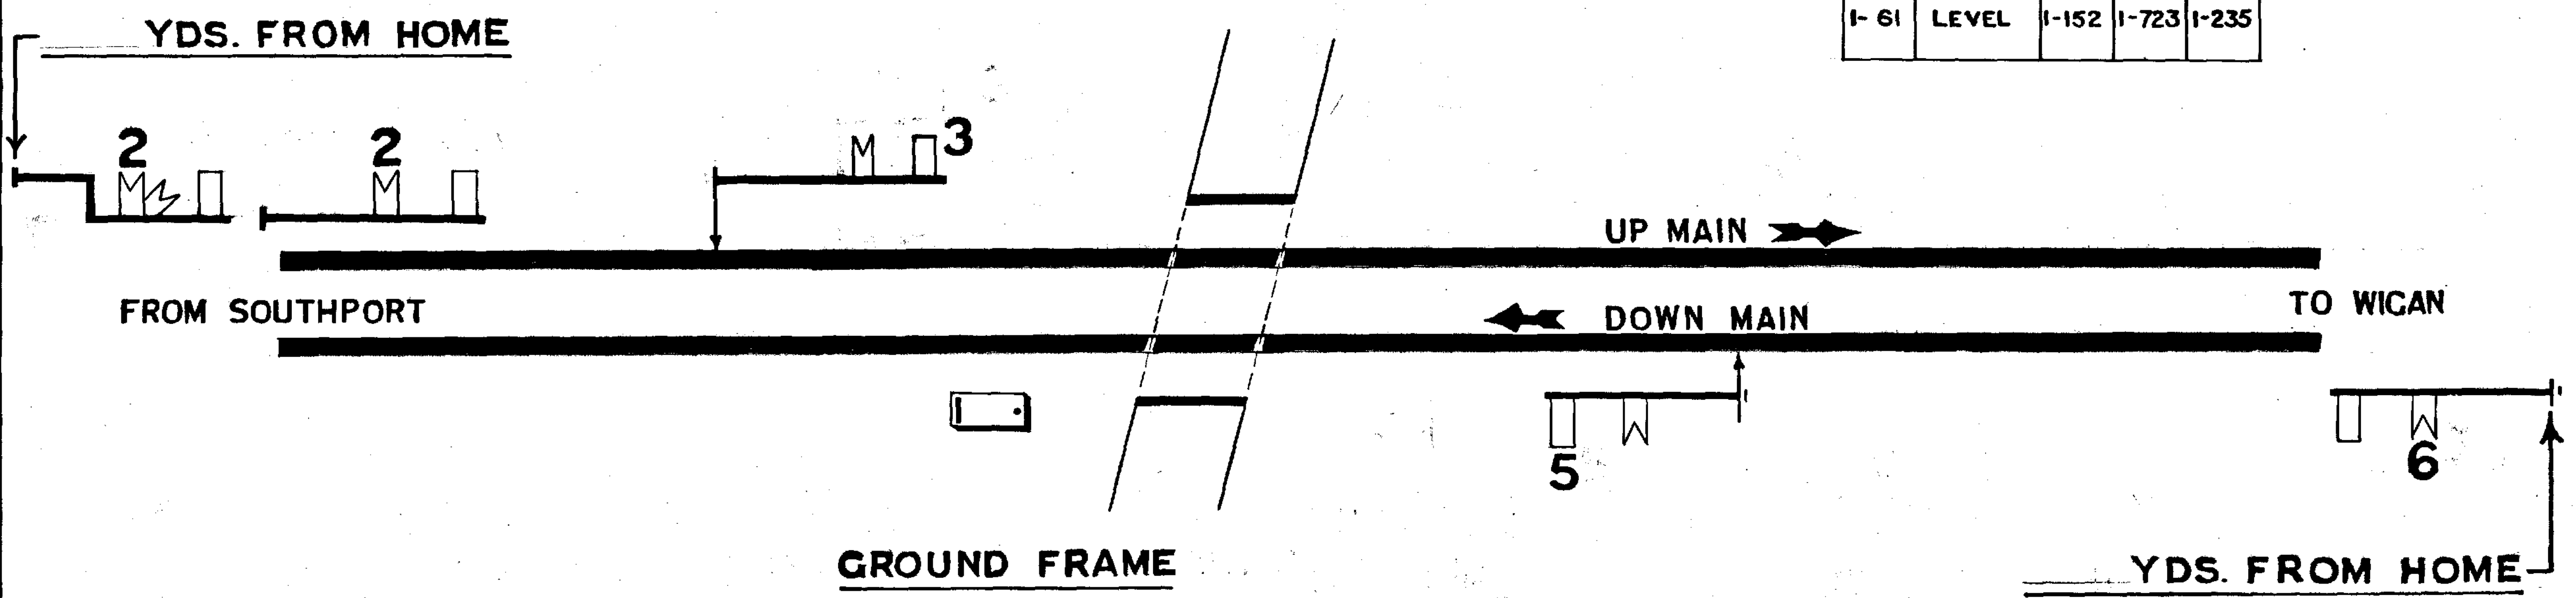


CPS/1803/N
[Barcode]

CRABTREE CROSSING

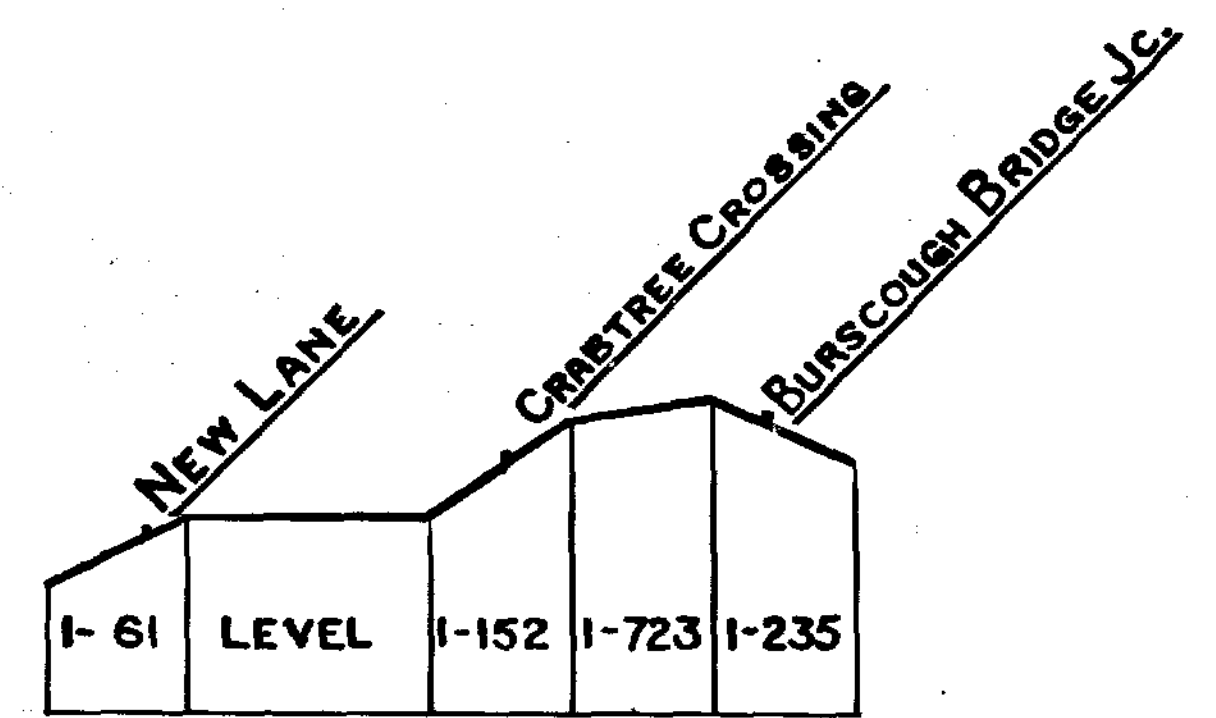

GROUND FRAME
4 GATE LOCK

SPARE I.

BRITISH RAILWAYS (L.M.R.)
DIVISIONAL SIGNAL & TELEGRAPH
ENGINEER'S OFFICE.
CREWE 13.
13. 6. 48.