
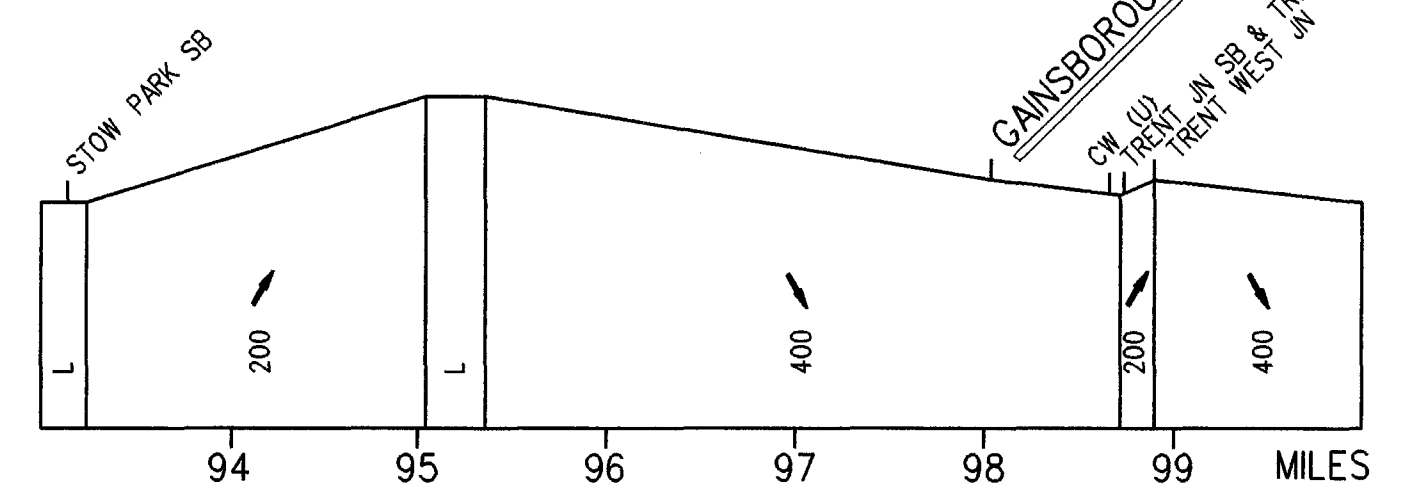


# GAINSBOROUGH LEA ROAD

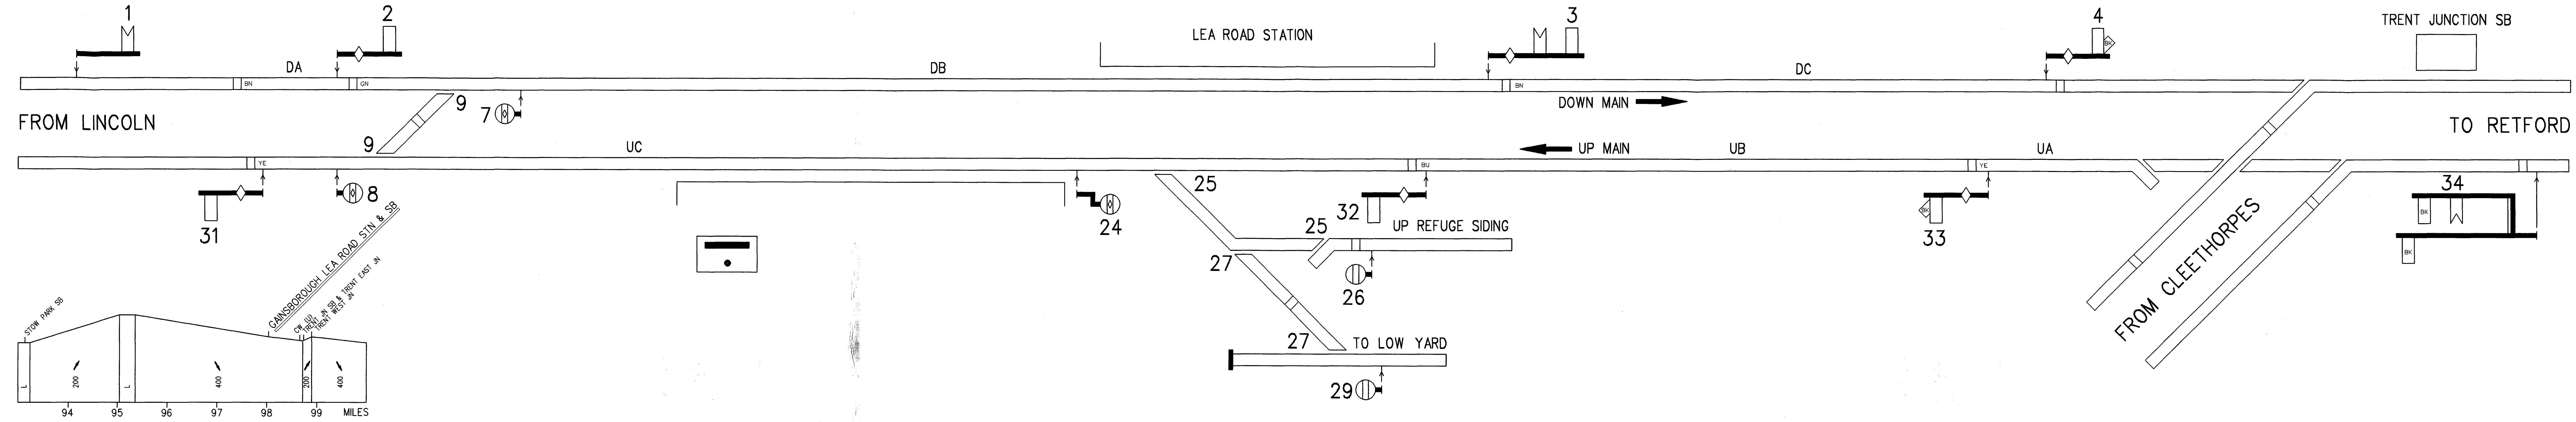

**Network Records Group**  
 GAINSBOROUGH  
 LEA ROAD S. B.  
 SIGNAL BOX OF A&P&M  
 SCALE 1:1  
 AEL

DIAGRAM DIMENSIONS:  
 LENGTH 1409 mm  
 HEIGHT 382 mm

Drawn	17/07/03
Checked	TC
Issued	